

Total under roof
 2,700 sft
 Heating & Cooling
 2,170 sft


Scale: 1" = 10'

Kiepersol Estates
 The Vines
 Cabernet

**Kiepersol Estates
 Development**



3933 FM 344 E
 Tyler, TX 75703
 903.894.9330
 www.kiepersol.com

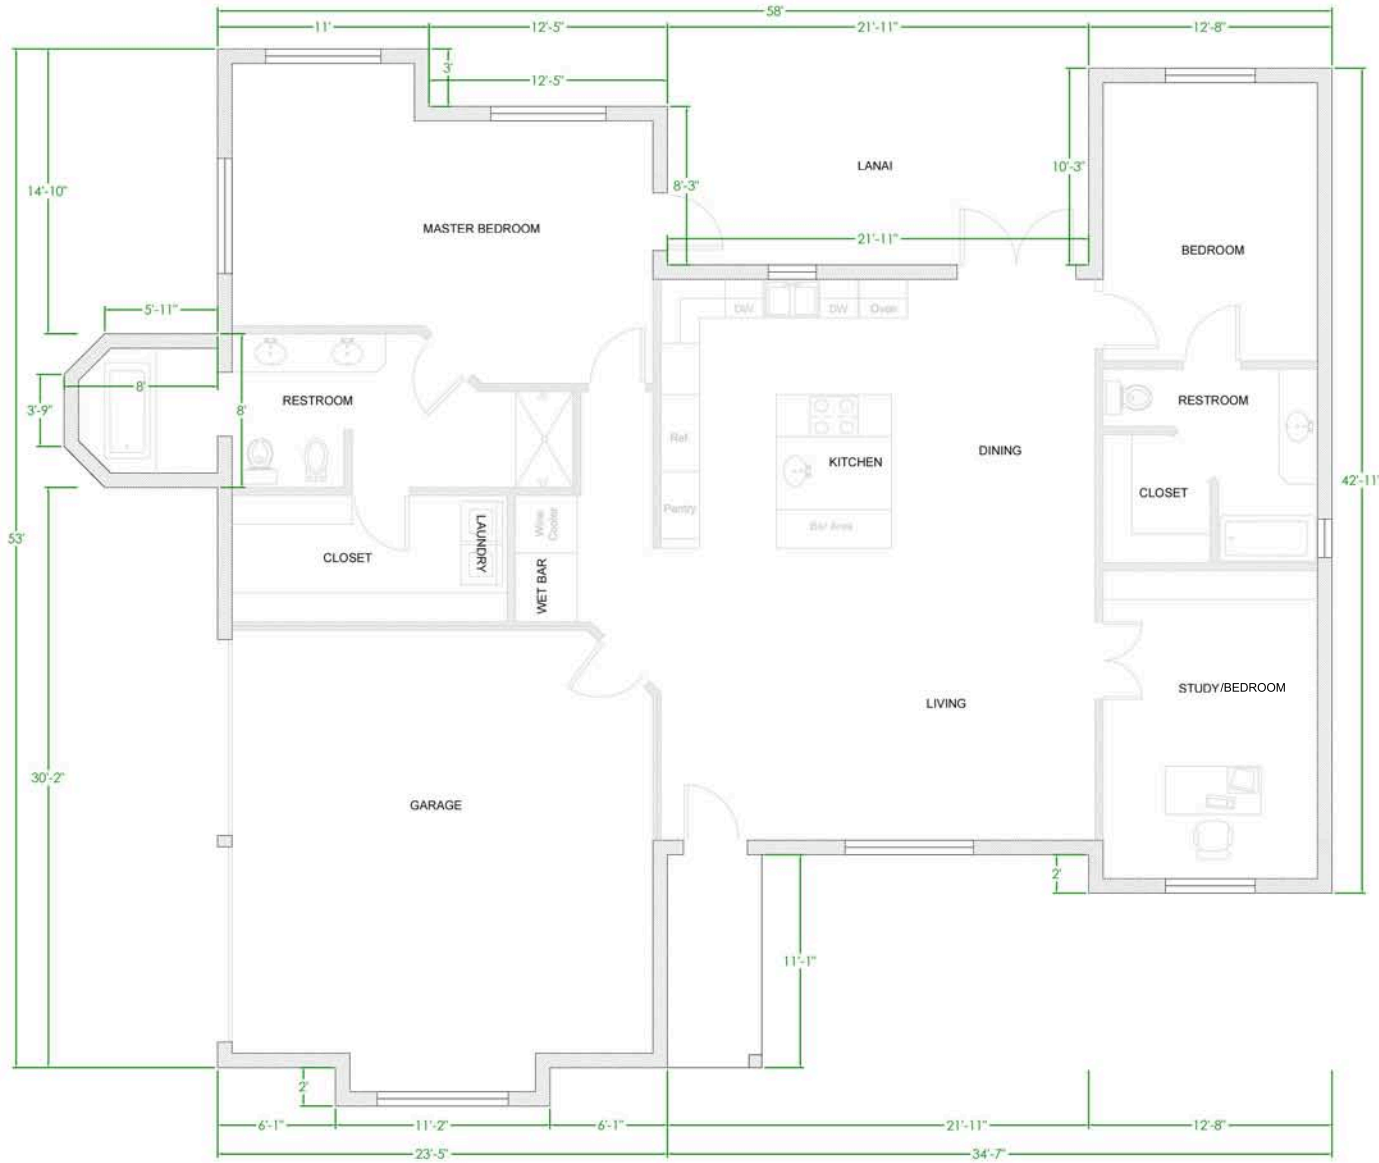

Total under roof
 2,500 sft
 Heating & Cooling
 1,980 sft


Scale: 1" = 10'

Kiepersol Estates
 The Vines
 Merlot

**Kiepersol Estates
 Development**



3933 FM 344 E
 Tyler, TX 75703
 903.894.9330
www.kiepersol.com

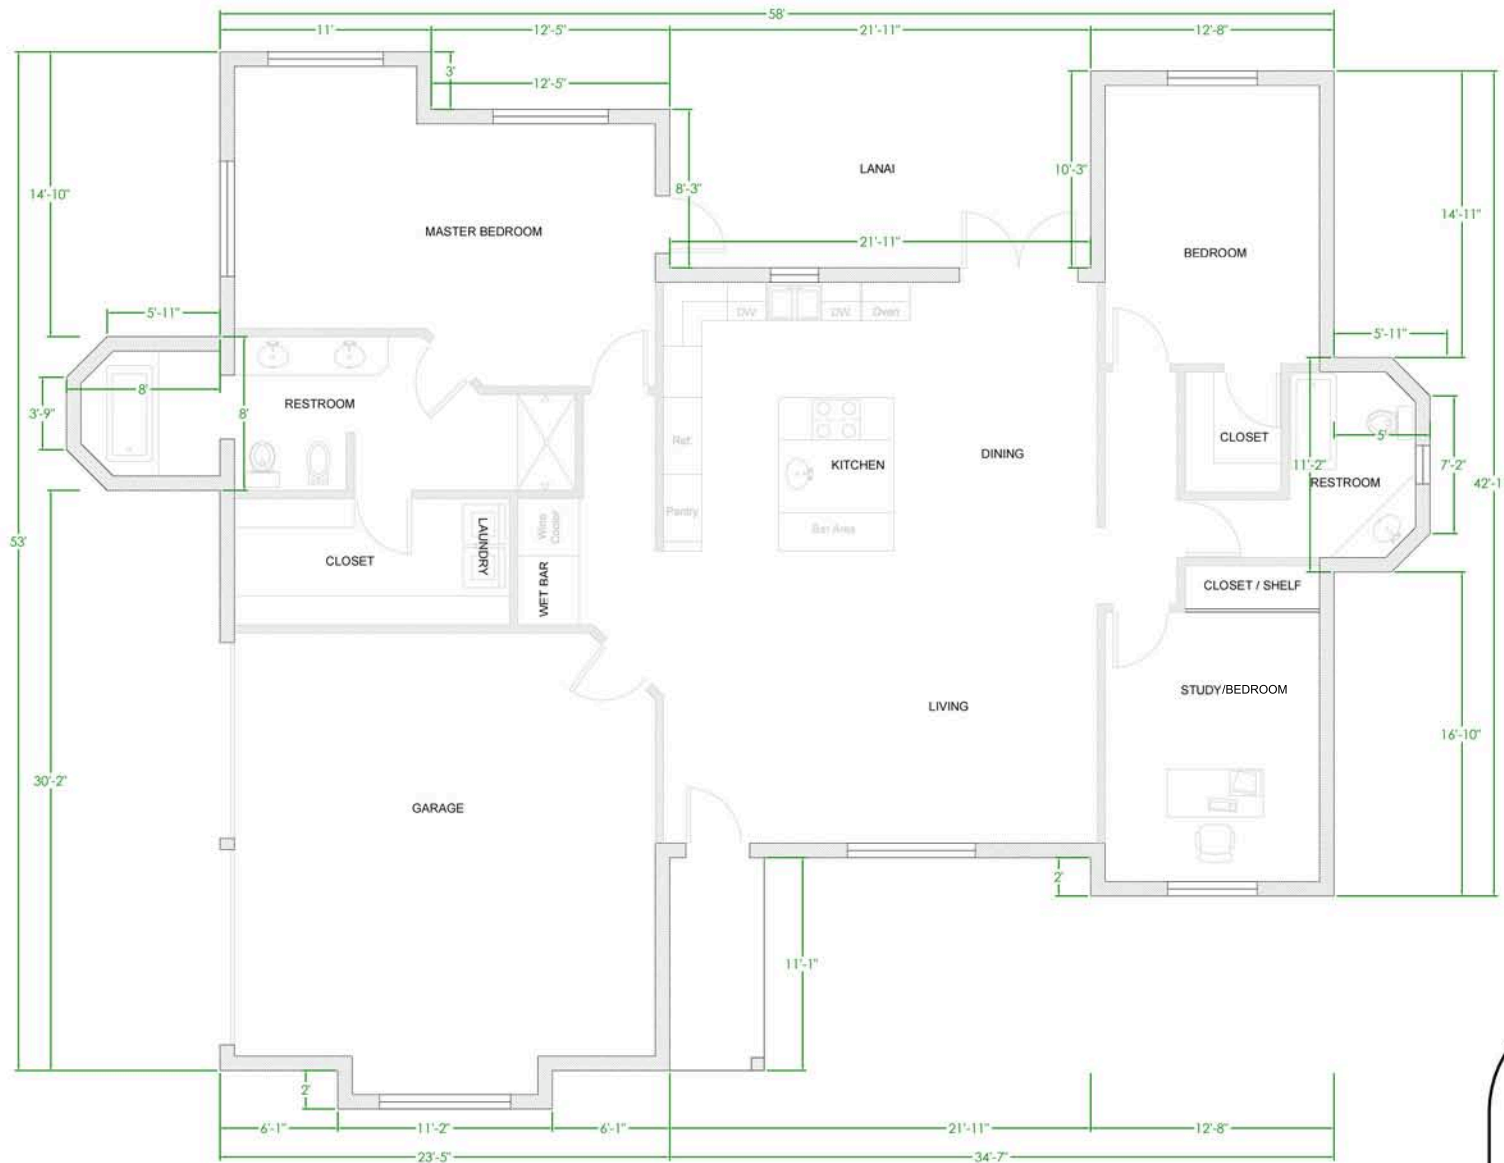

Total under roof
 2,550 sft
 Heating & Cooling
 2,030 sft

Scale: 1" = 10'

Kiepersol Estates
 The Vines
 Syrah

Kiepersol Estates Development

 3933 FM 344 E
 Tyler, TX 75703
 903.894.9330
www.kiepersol.com